

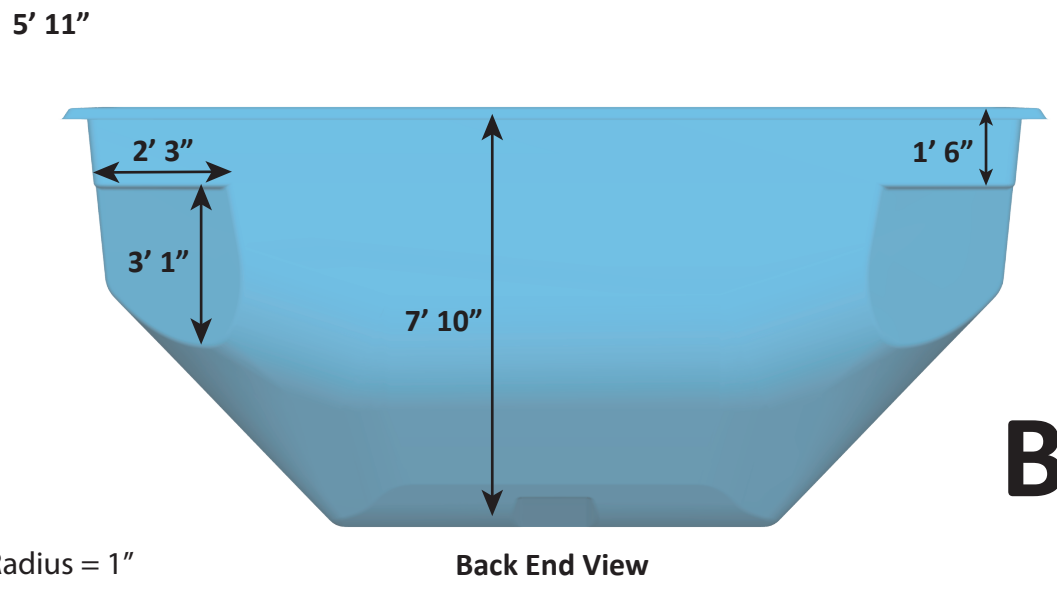


NIAGARA DETAIL SHEET - 05-09-2024 - REVISION 01

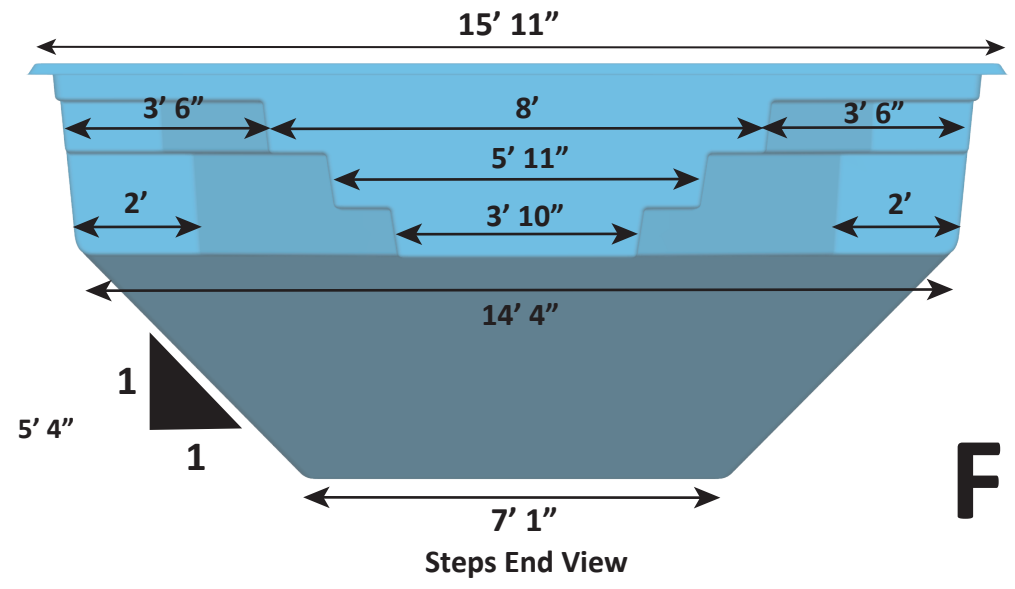


Corner Radius = 1"

Surface Area: 489.76 Sq. ft.
 Perimeter: 95.5 Lin. ft.
 Volume: 17,600 Gal.
 Per sect. 8.1, surfaces that provide footing have slip resistant surfaces.
 All measurements are averages.

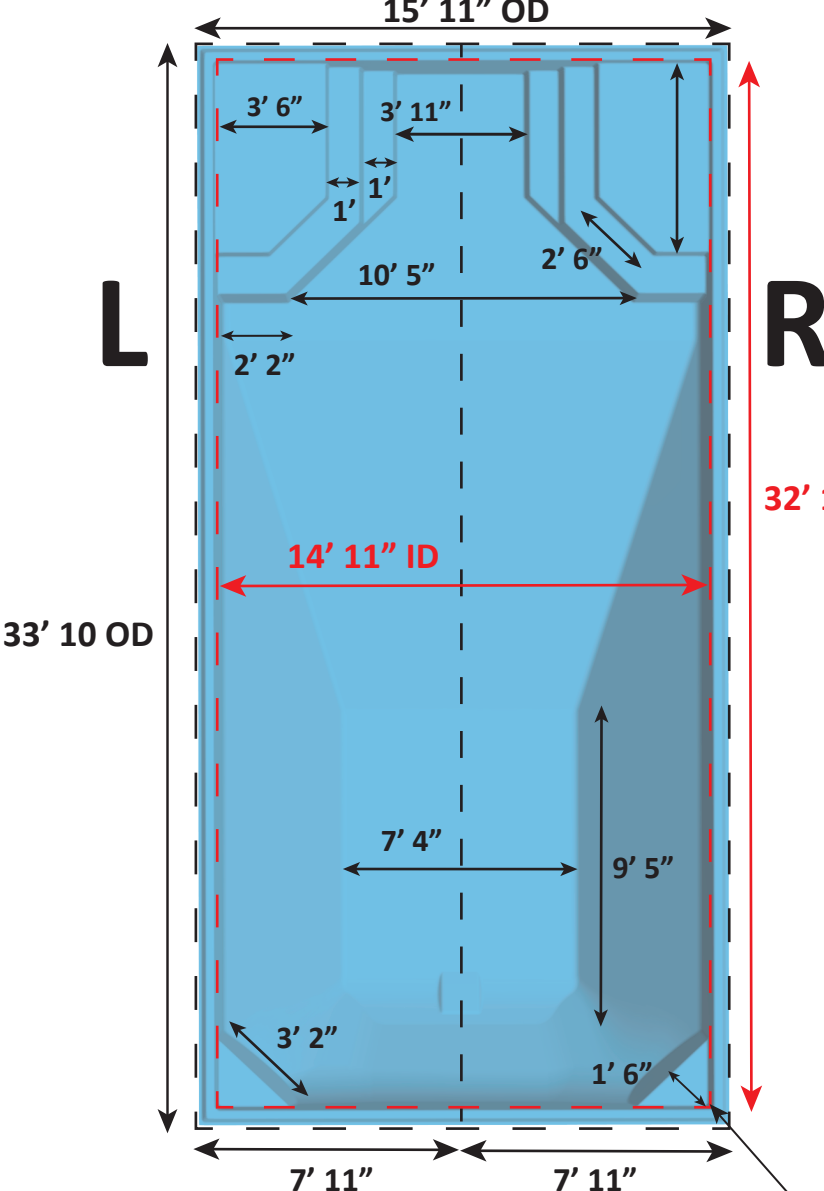

NIAGARA DETAIL SHEET - 05-09-2024 - REVISION 01

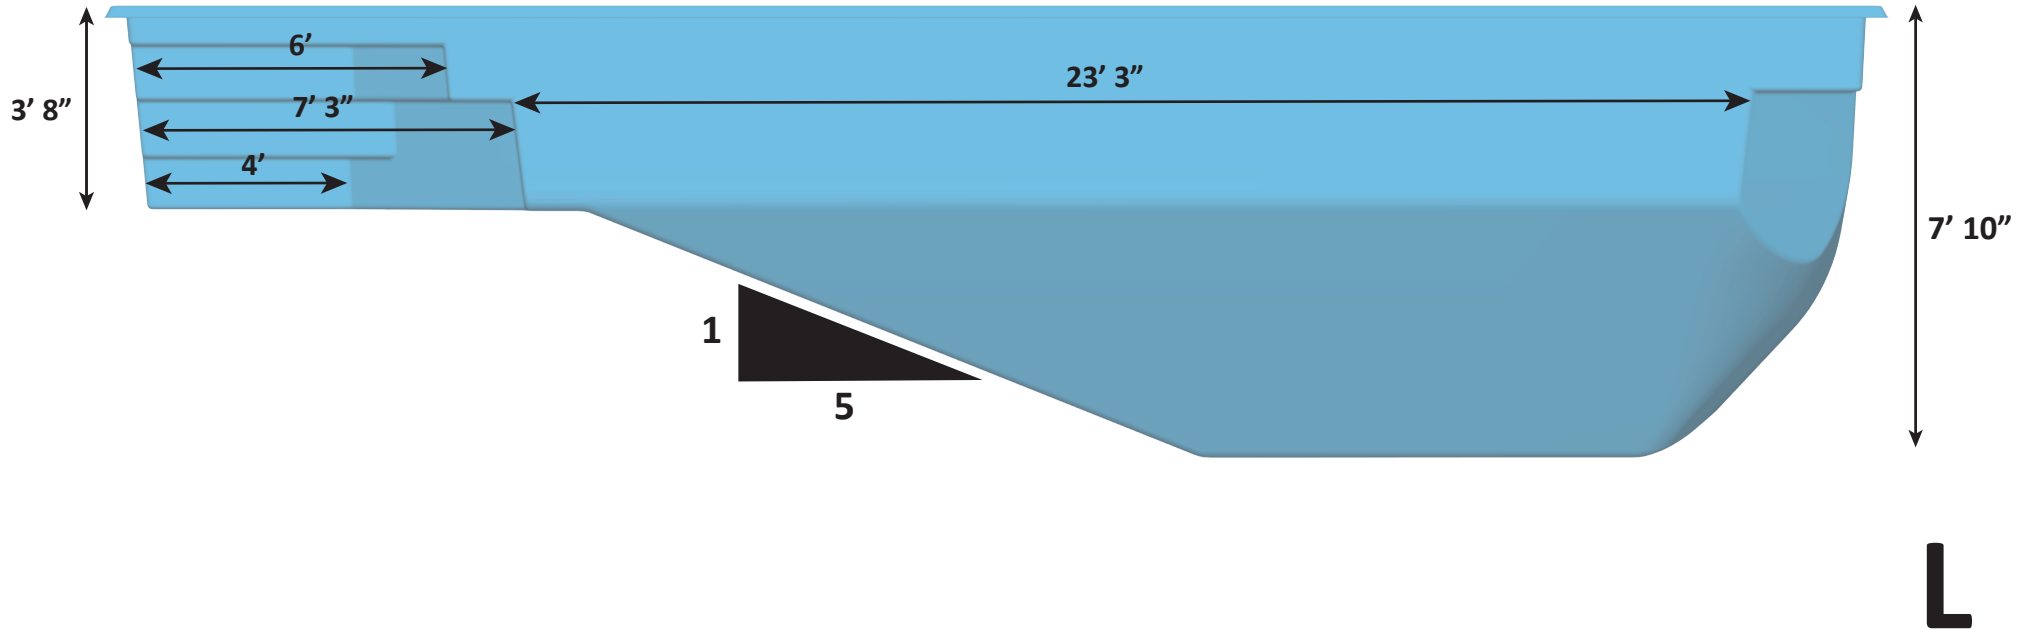

Surface Area: 489.76 Sq. ft.
Perimeter: 95.5 Lin. ft.
Volume: 17,600 Gal.
Per sect. 8.1, surfaces that provide footing have slip resistant surfaces.
All measurements are averages.



USA Specifications

