

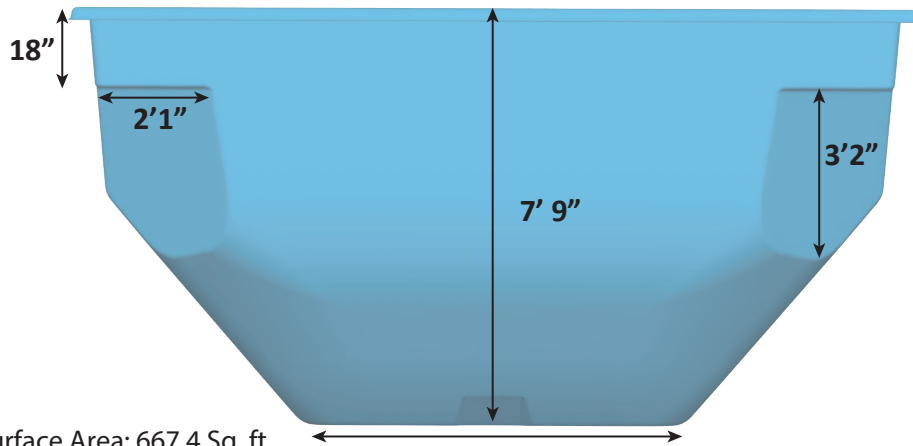


LUXOR DEEP DETAIL SHEET - 10-28-21 - REVISION 02

Over Head View

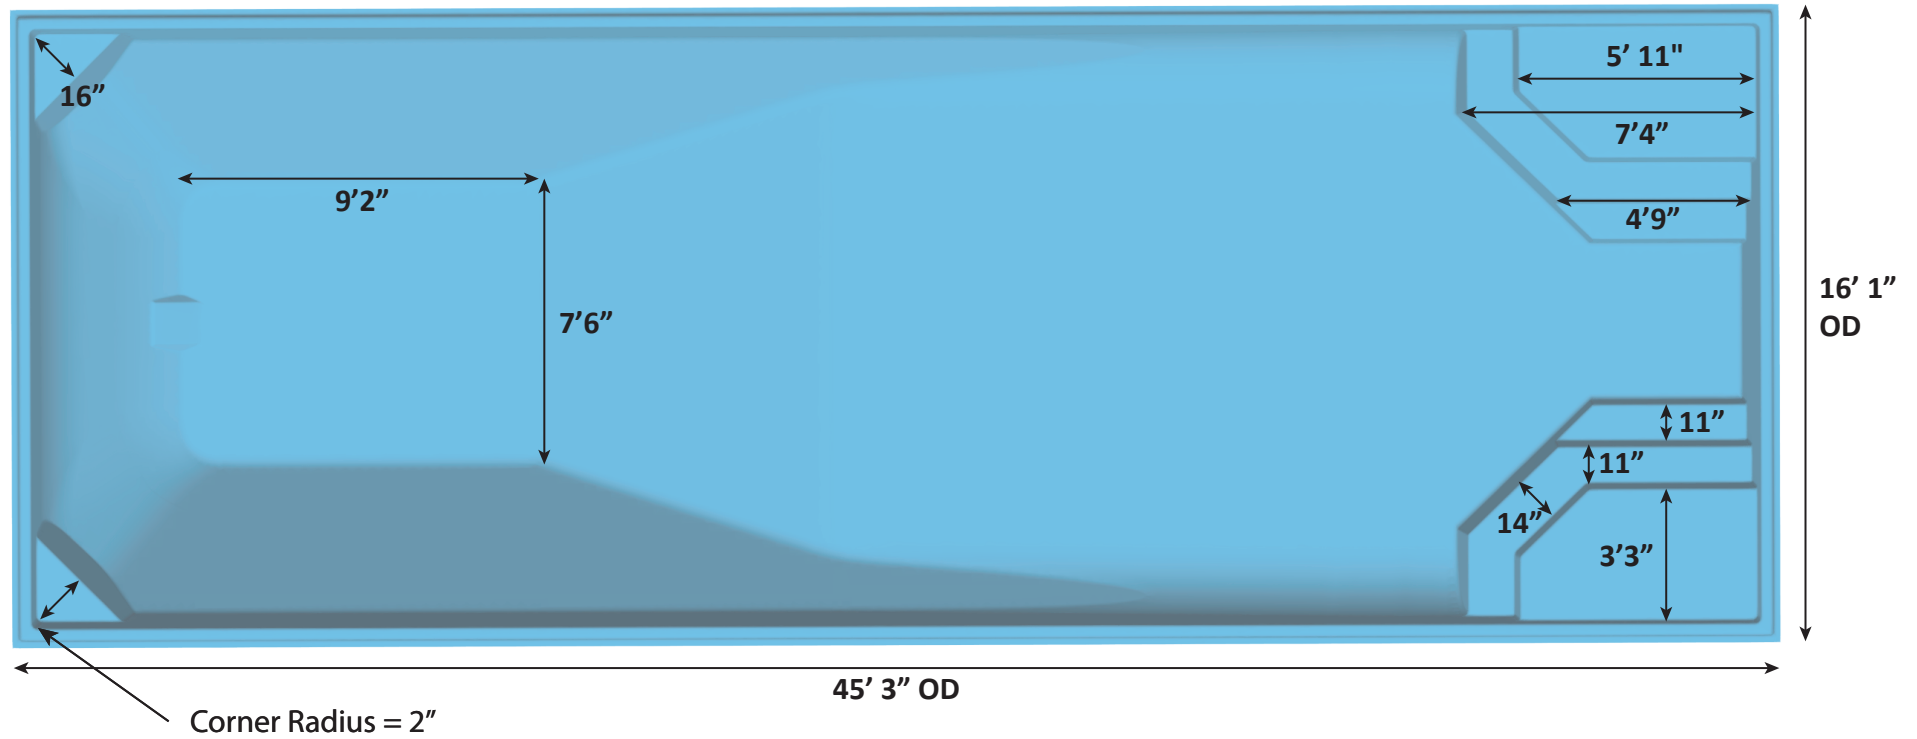

Deep End View

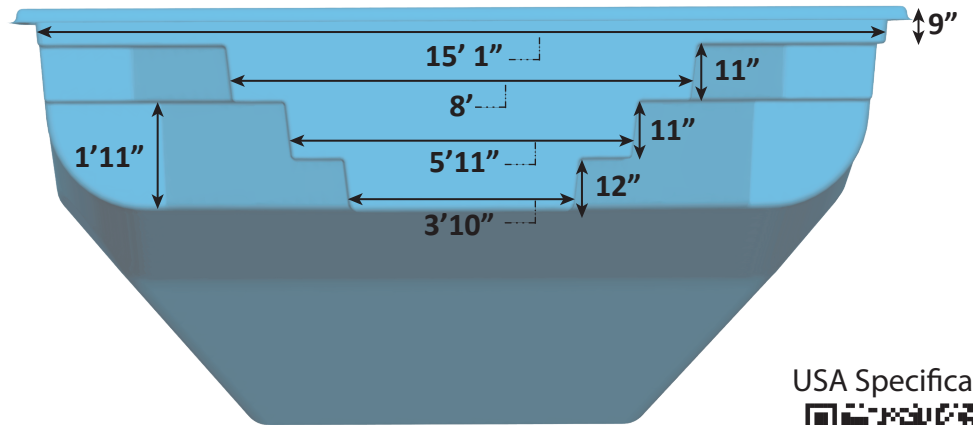

Shallow End View

Surface Area: 667.4 Sq. ft.
 Perimeter: 118.7 Lin. ft.
 Volume: 22,676 Gal.



Per sect. 8.1, surfaces that provide footing have slip resistant surfaces.
 All measurements are averages.



USA Specifications



LUXOR DEEP DETAIL SHEET - 10-28-21 - REVISION 02

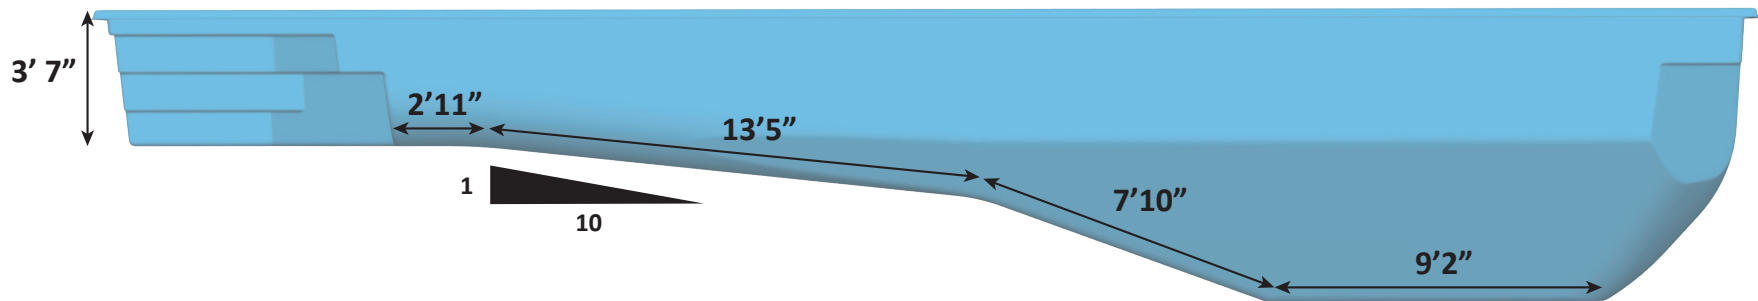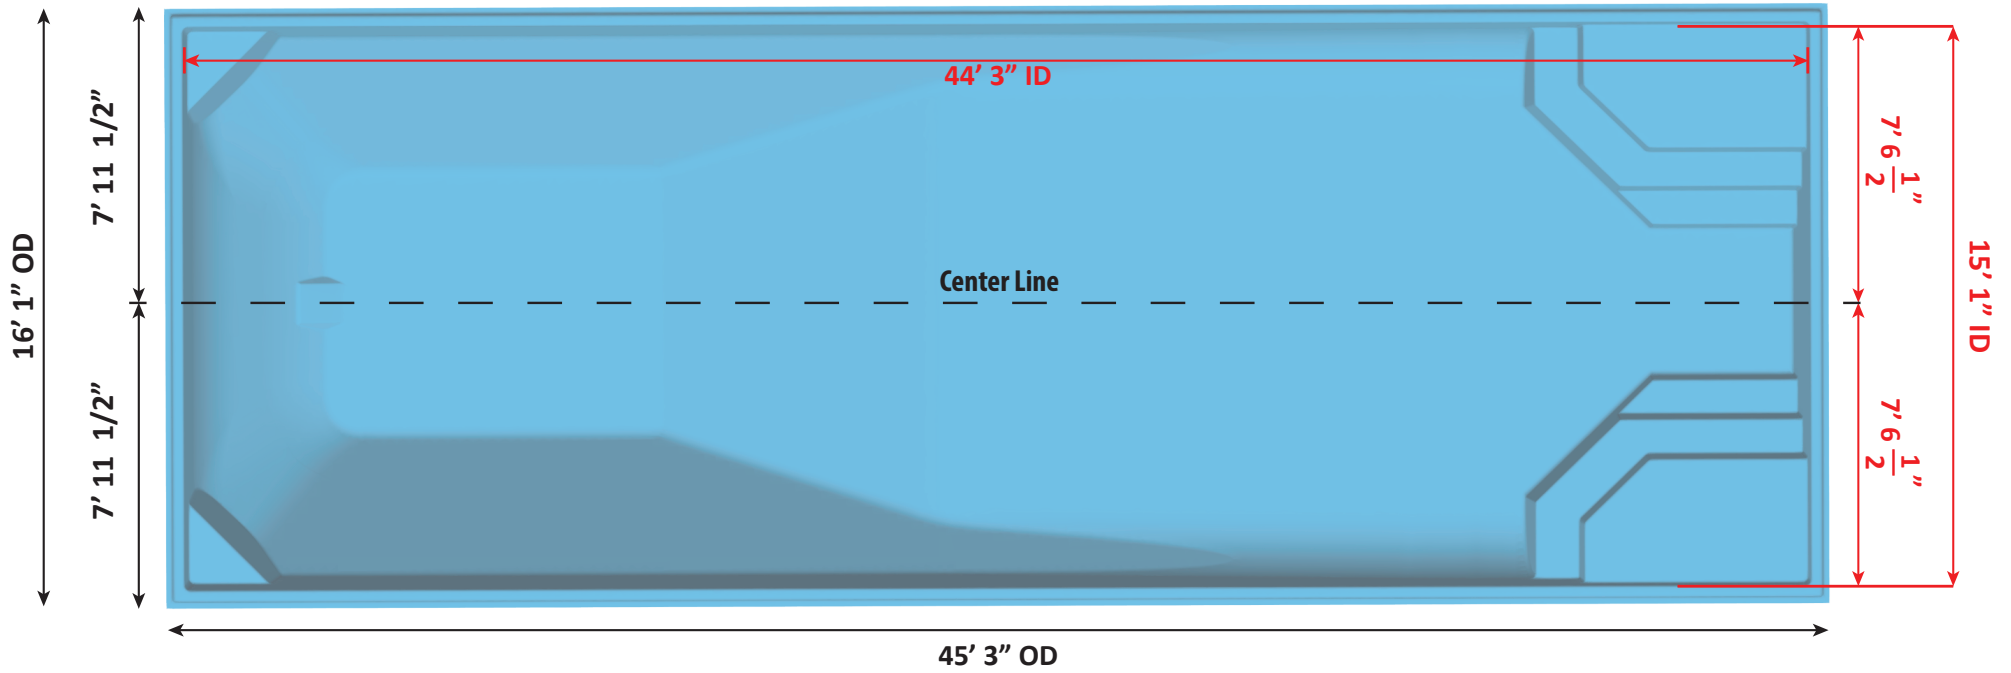

Surface Area: 667.4 Sq. ft.
 Perimeter: 118.7 Lin. ft.
 Volume: 22,676 Gal.
 Per sect. 8.1, surfaces that provide
 footing have slip resistant surfaces.
 All measurements are averages.



USA Specifications

