

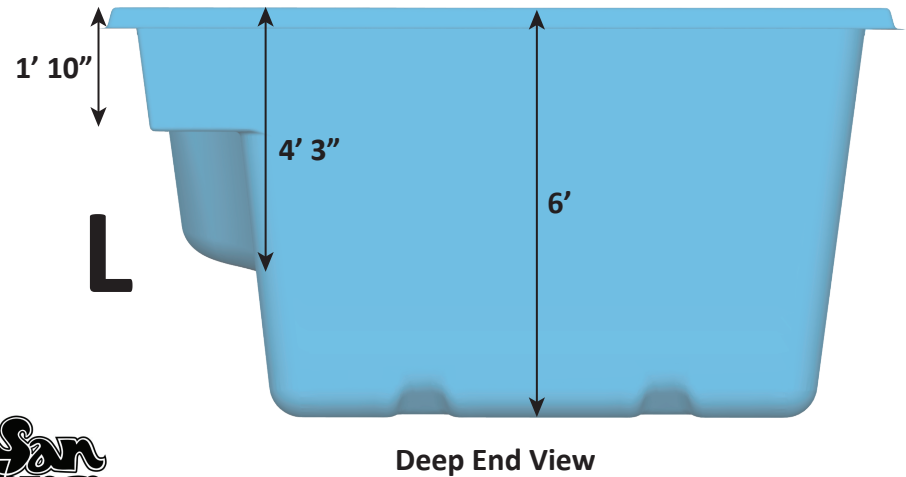
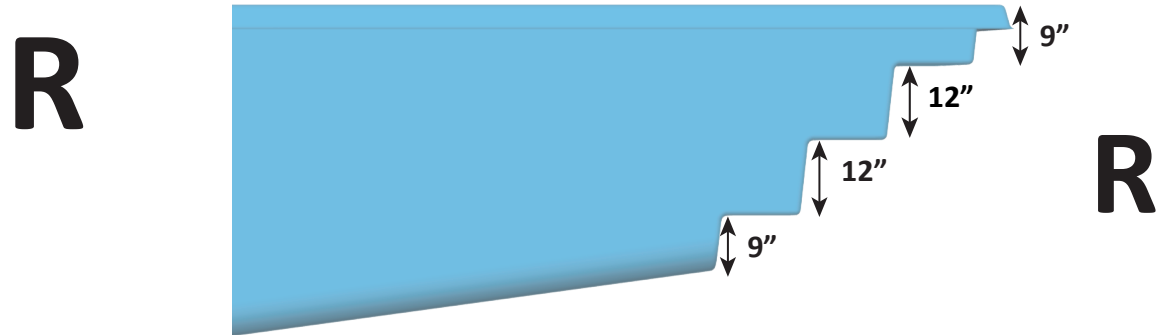


WYLELA DETAIL SHEET - 10-28-21 - REVISION 02

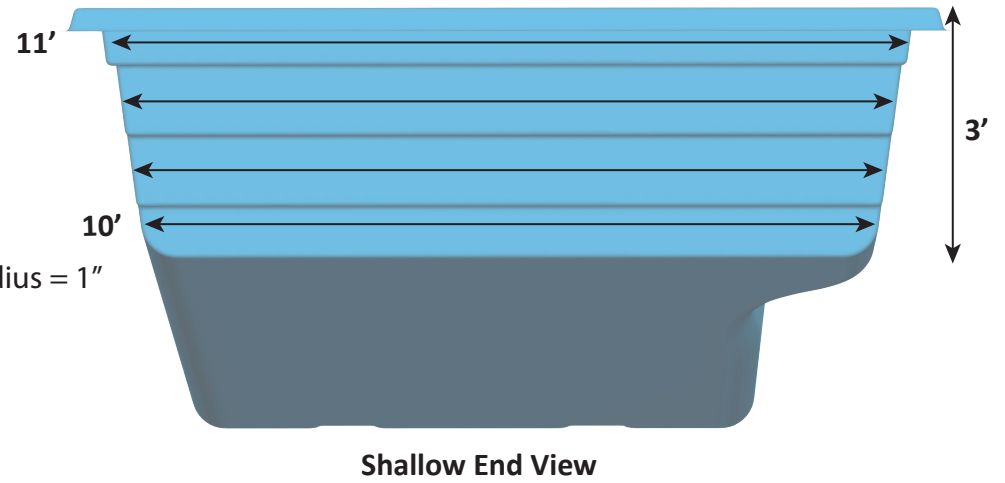



USA Specifications

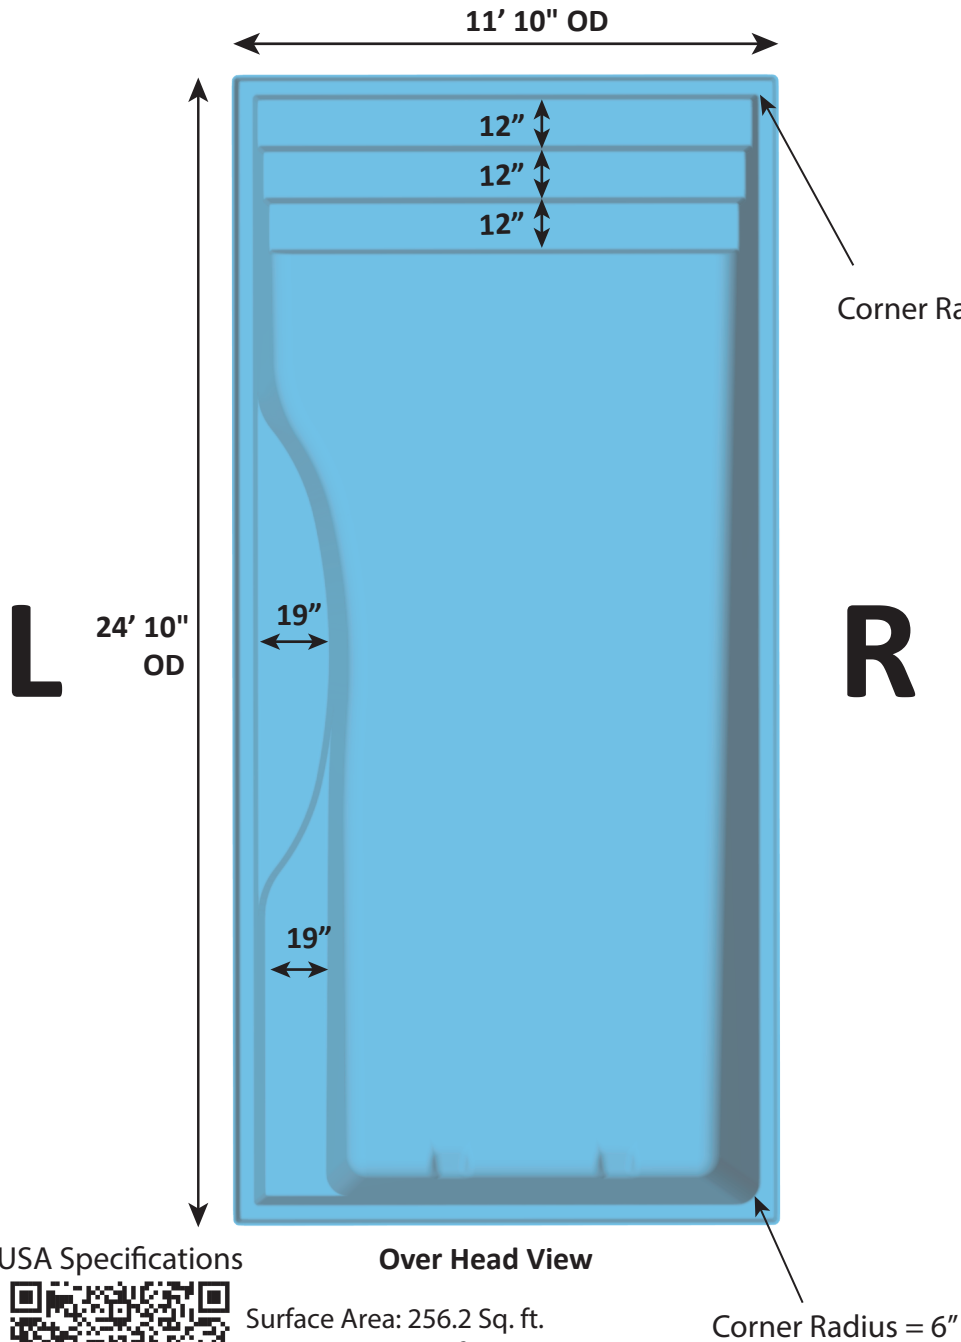

Surface Area: 256.2 Sq. ft.
 Perimeter: 69 Lin. ft.
 Volume: 7,201 Gal.
 Per sect. 8.1, surfaces that provide footing have slip resistant surfaces.
 All measurements are averages.



WYLELA DETAIL SHEET - 10-28-21 - REVISION 02

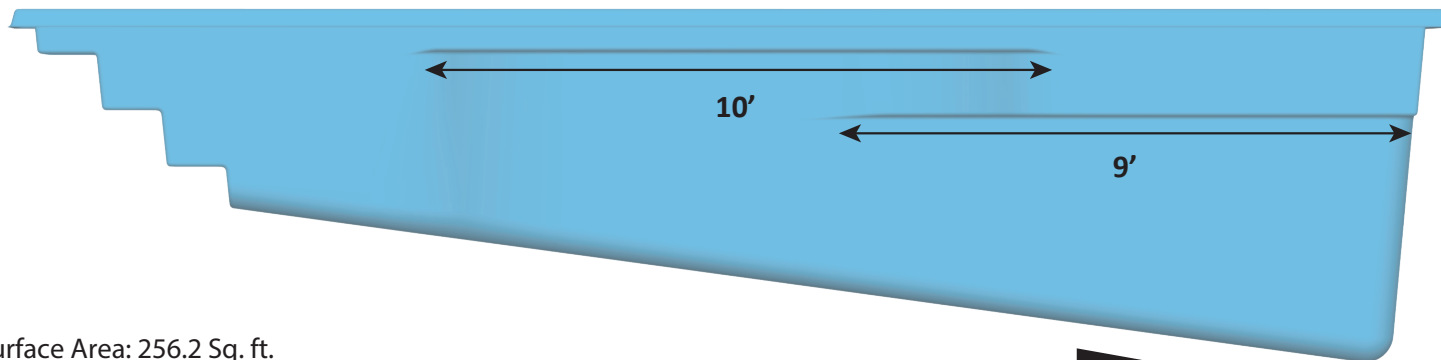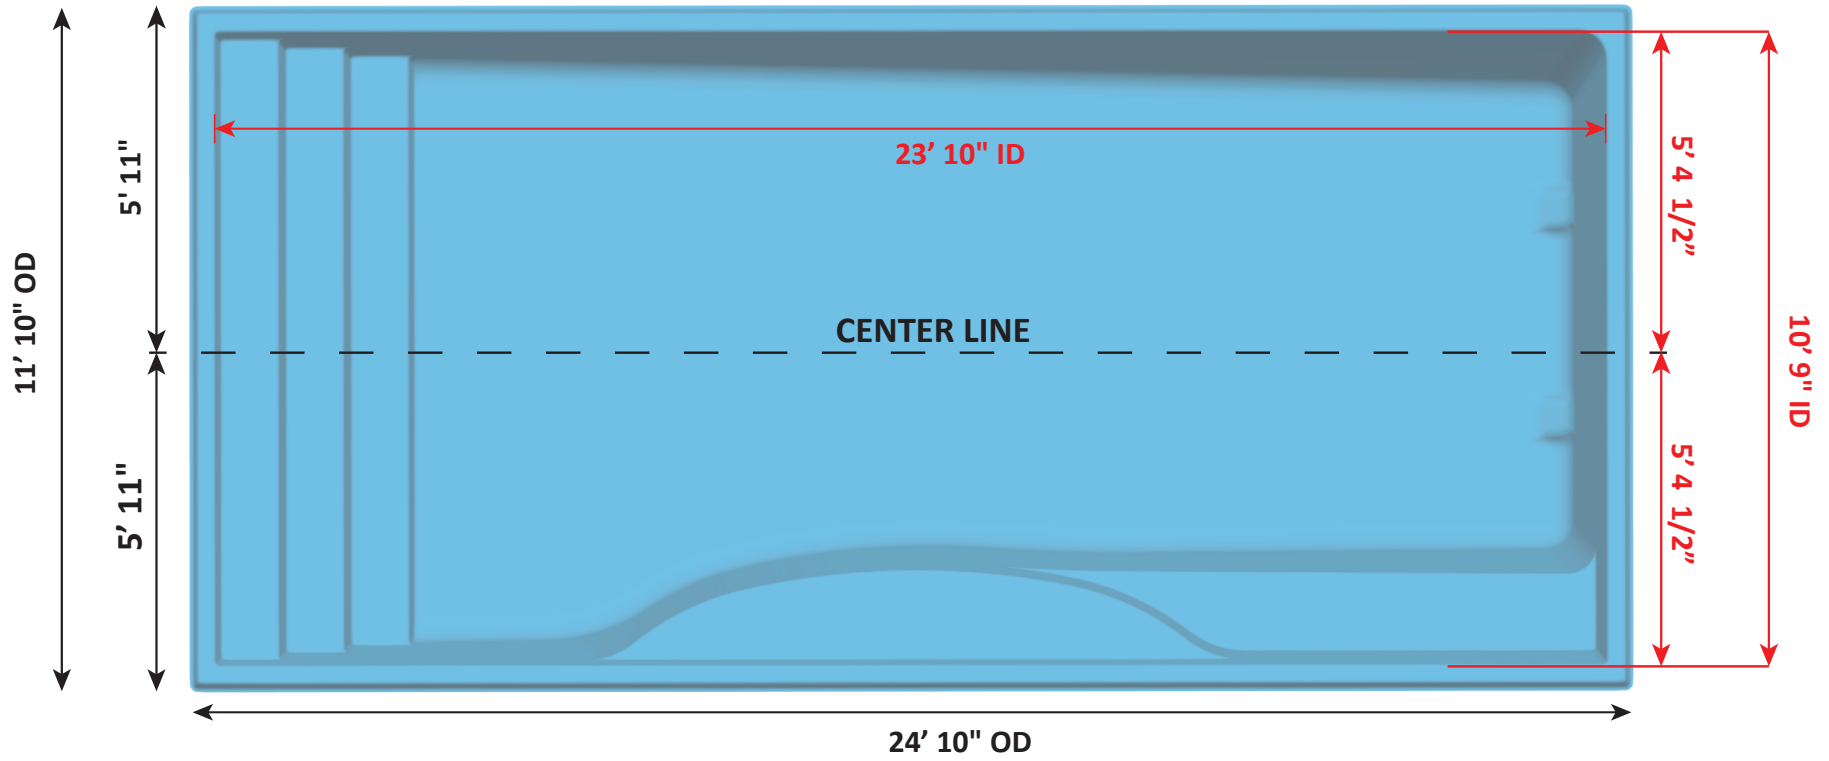

USA Specifications



Surface Area: 256.2 Sq. ft.
 Perimeter: 69 Lin. ft.
 Volume: 7,201 Gal.
 Per sect. 8.1, surfaces that provide footing have slip resistant surfaces.
 All measurements are averages.

