

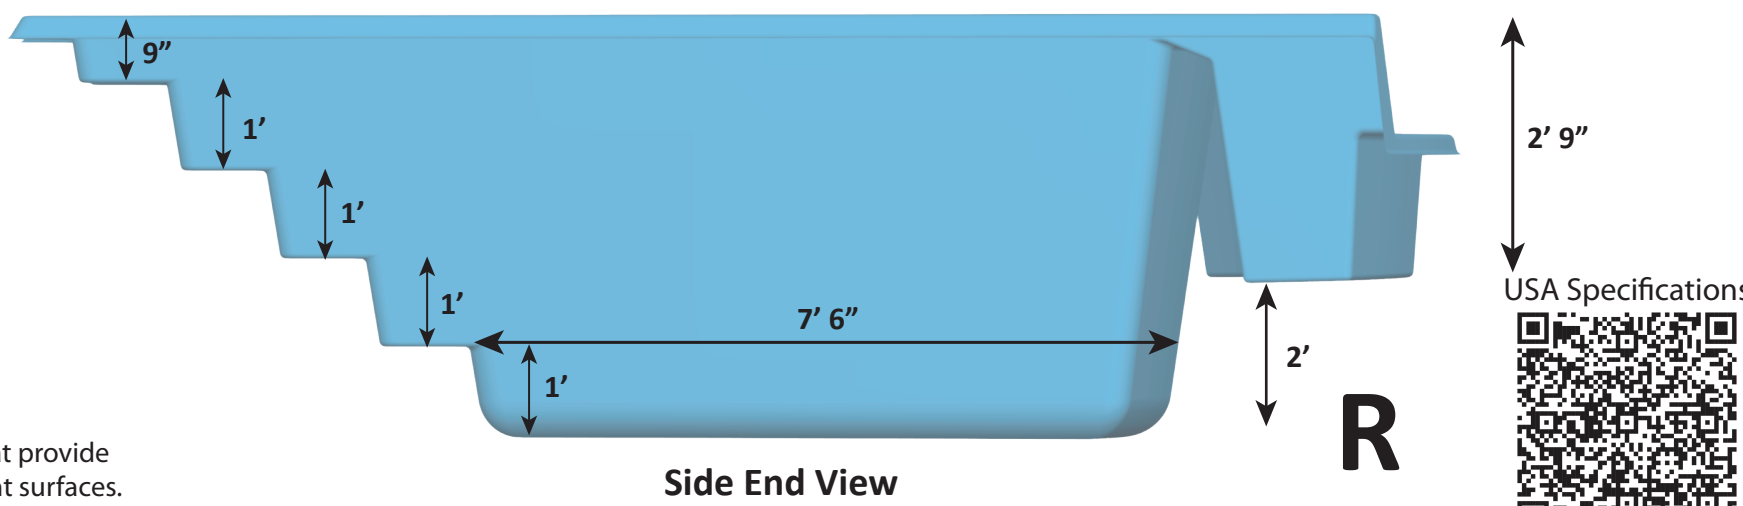


HORIZON DETAIL SHEET - 04-24-24 - REVISION 01

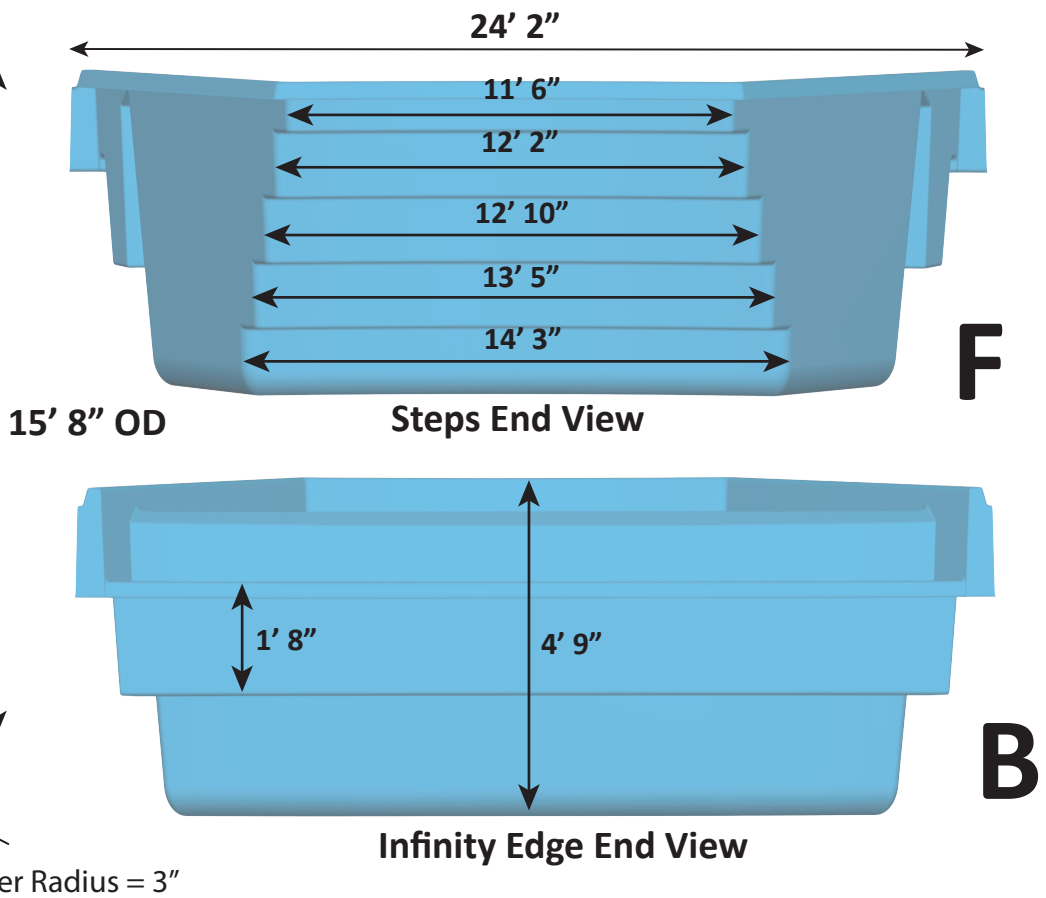

Surface Area: 220 Sq. ft.
 Perimeter: 56.89 Lin. ft.
 Volume: 6,000 Gal.
 Per sect. 8.1, surfaces that provide footing have slip resistant surfaces.
 All measurements are averages.

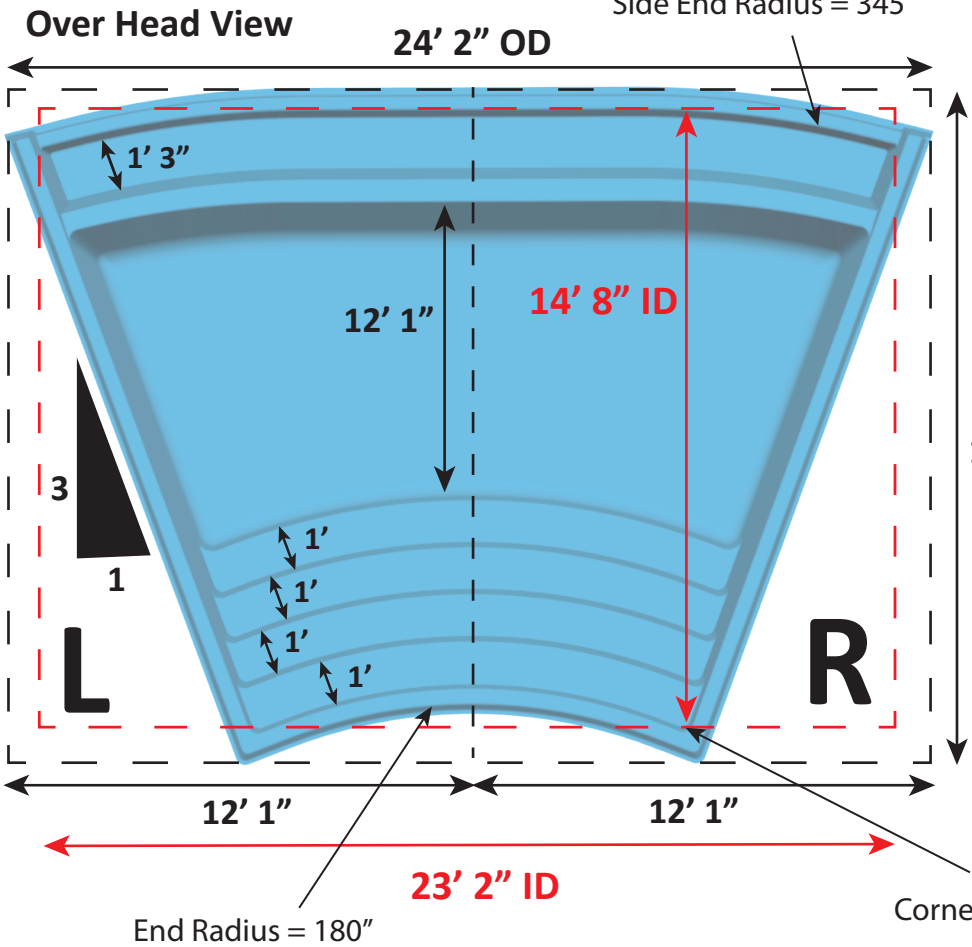