
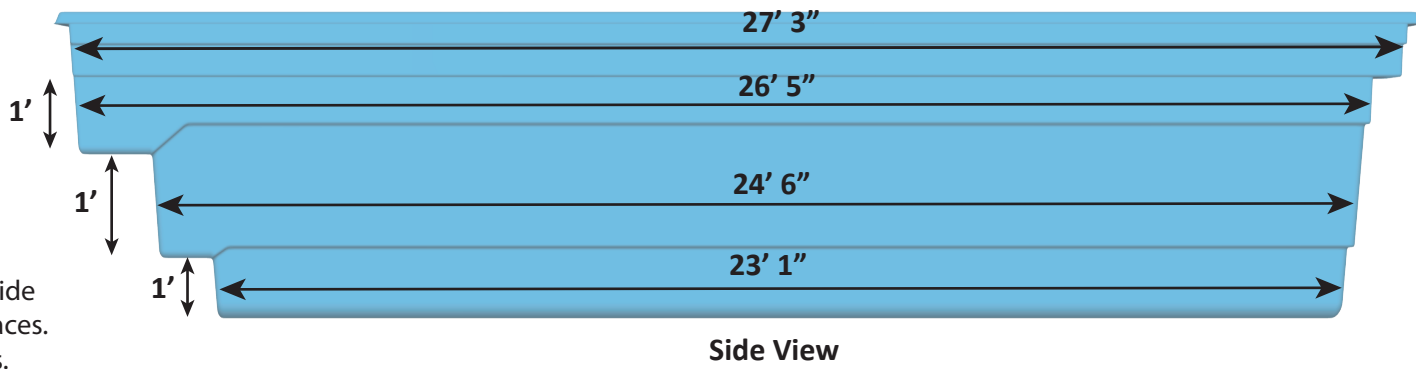
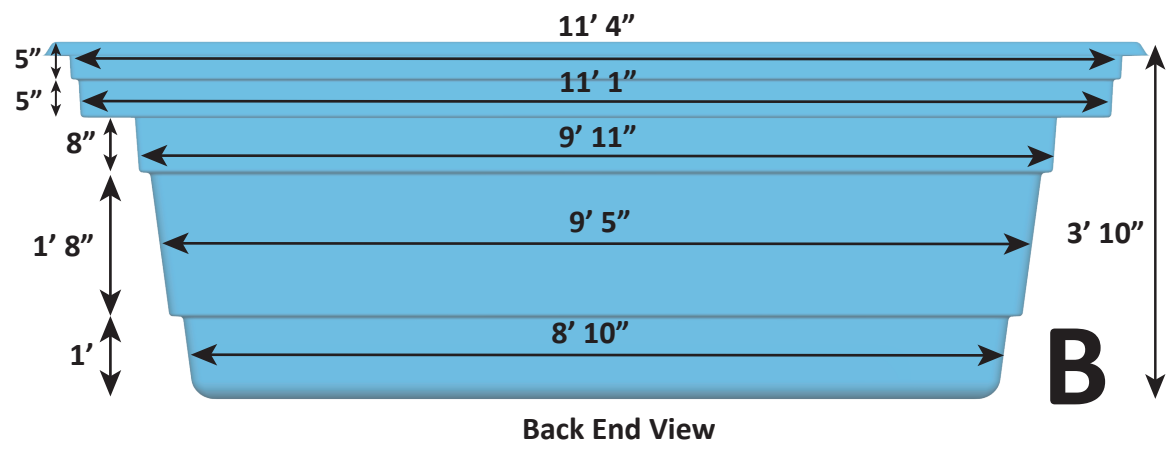
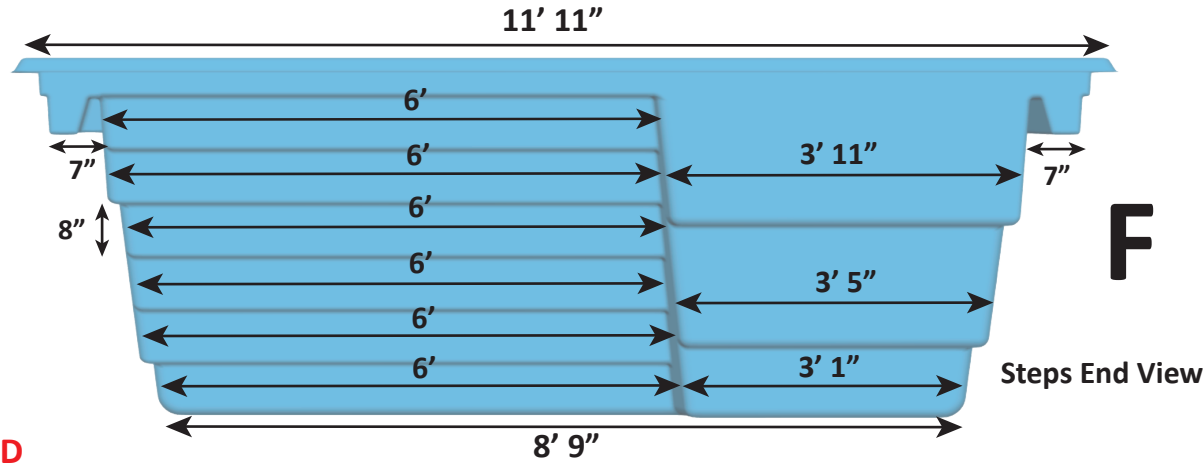


ORLANDO DETAIL SHEET - 05-16-24 - REVISION 01

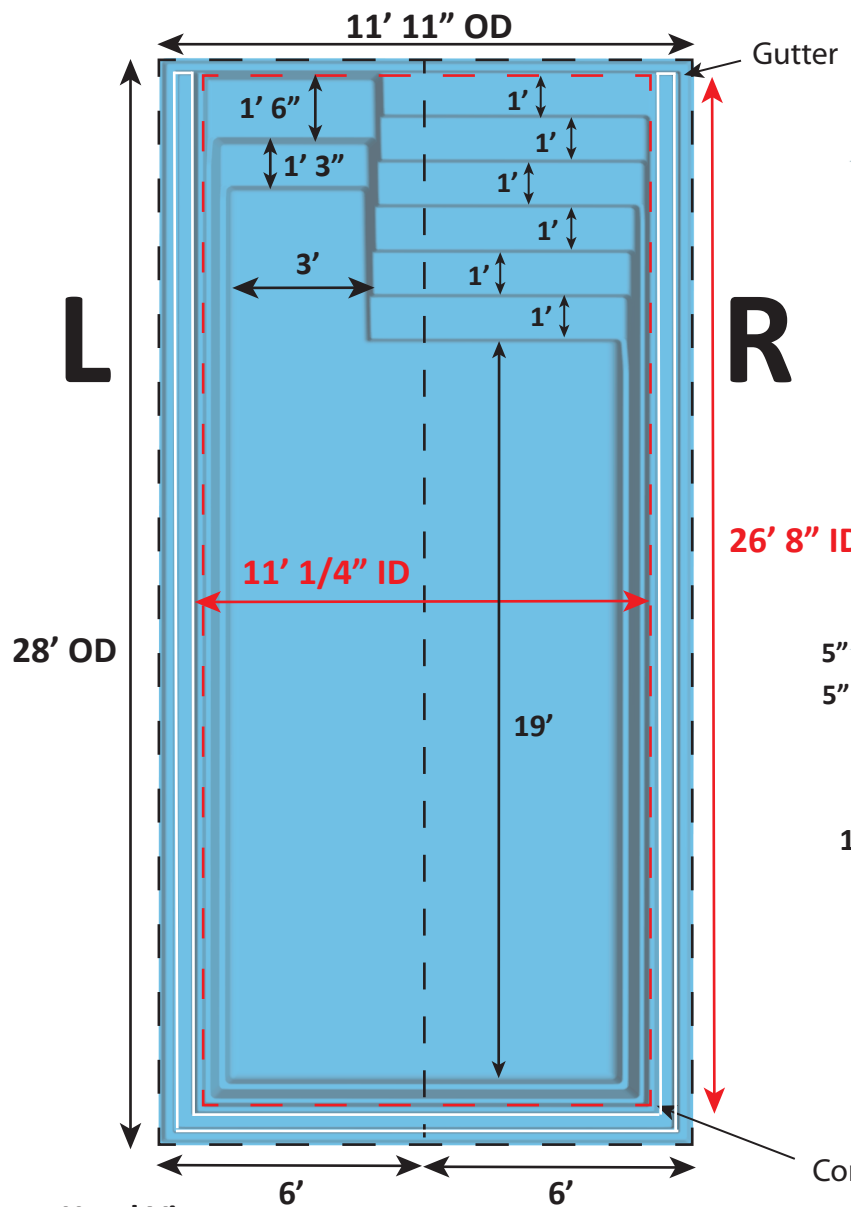

Over Head View


Back End View

Side View

Surface Area: 297 Sq. ft.
 Perimeter: 76 Lin. ft.
 Volume: 7,000 Gal.
 Per sect. 8.1, surfaces that provide footing have slip resistant surfaces.
 All measurements are averages.

USA Specifications



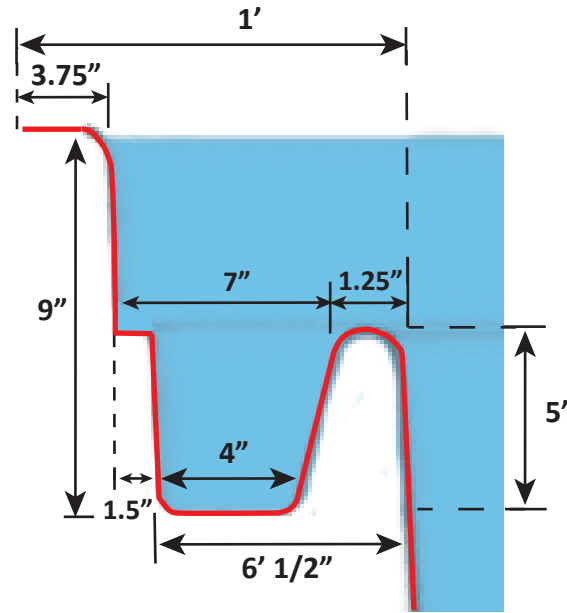

Gutter View

Surface Area: 297 Sq. ft.
Perimeter: 76 Lin. ft.
Volume: 7,000 Gal.
Per sect. 8.1, surfaces that provide
footing have slip resistant surfaces.
All measurements are averages.

USA Specifications

