

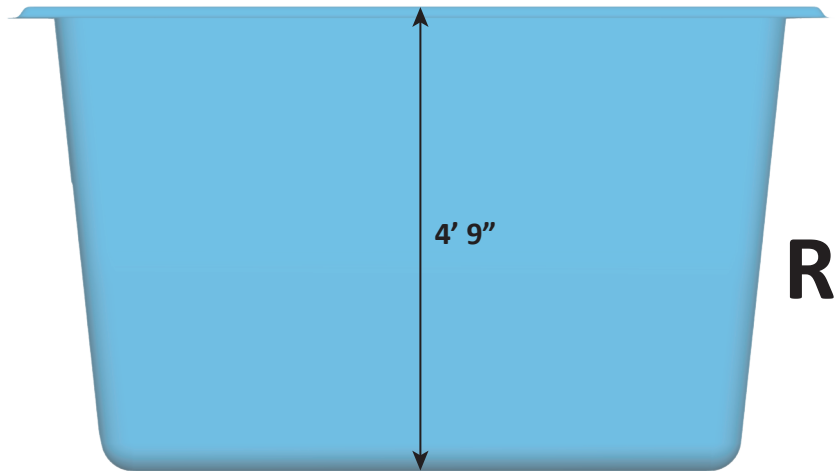


CYBERLANE DETAIL SHEET - 11-08-21 - REVISION 01

Corner Radius = 4"

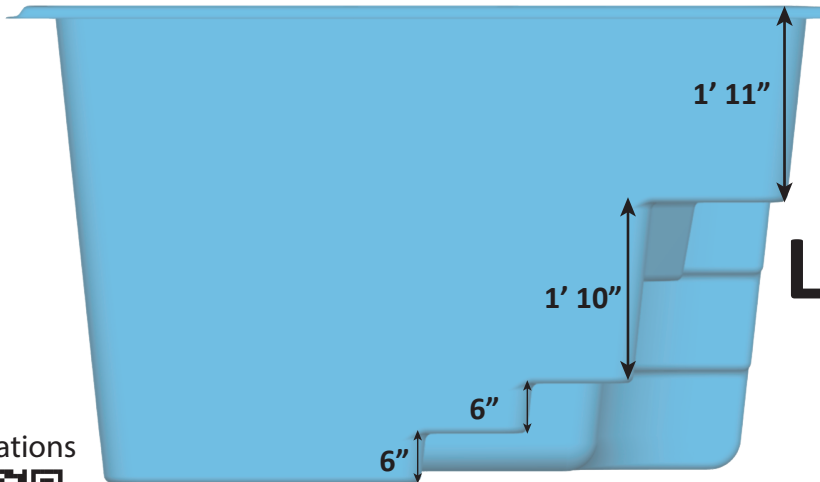

USA Specifications

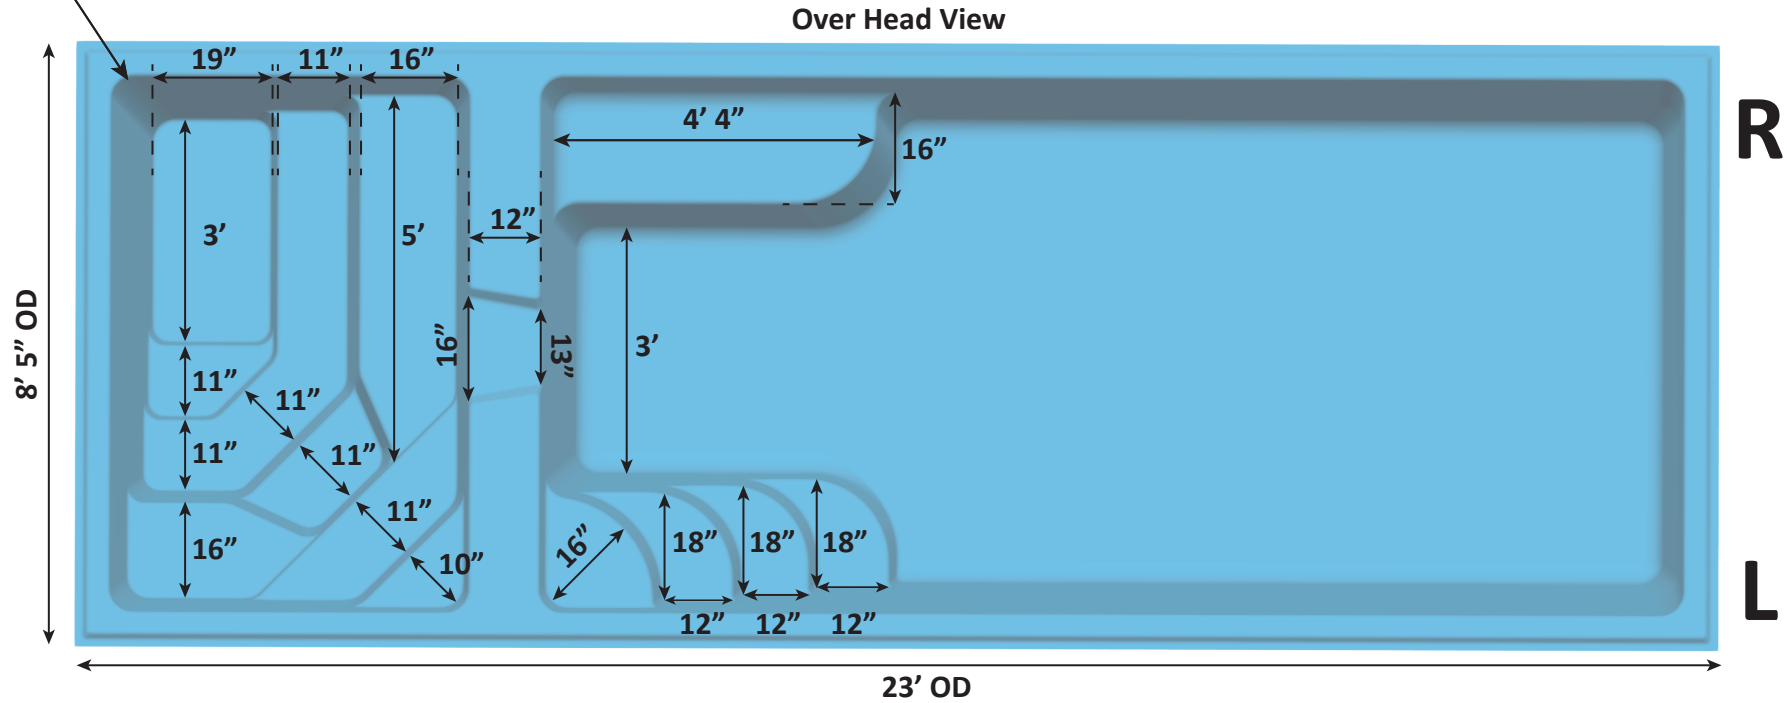


Shallow End View

Deep End View



Surface Area: 163.16 Sq. ft.
 Perimeter: 59 Lin. ft.
 Volume: 4,350 Gal.
 Per sect. 8.1, surfaces that provide
 footing have slip resistant surfaces.
 All measurements are averages.

CYBERLANE DETAIL SHEET - 11-08-21 - REVISION 01

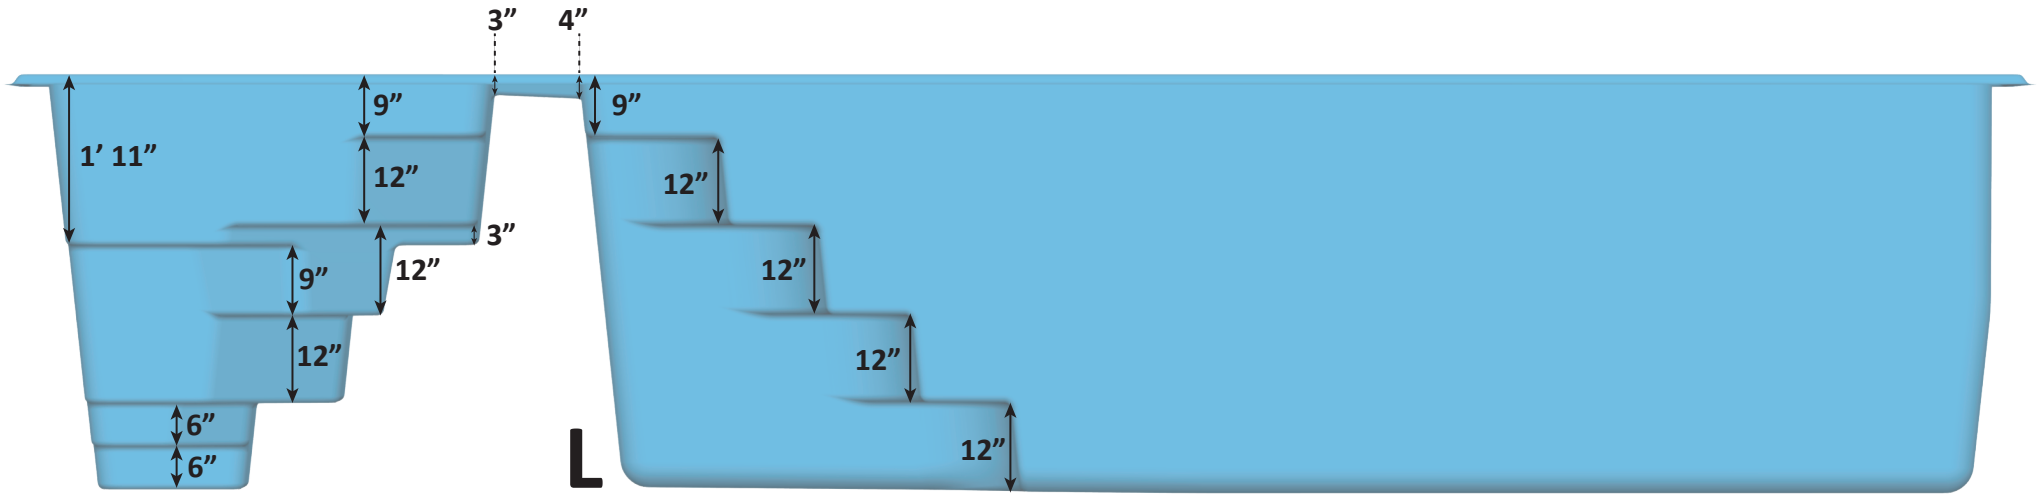

Cross Section View





USA Specifications



Surface Area: 163.16 Sq. ft.
 Perimeter: 59 Lin. ft.
 Volume: 4,350 Gal.
 Per sect. 8.1, surfaces that provide
 footing have slip resistant surfaces.
 All measurements are averages.

CYBERLANE DETAIL SHEET - 11-08-21 - REVISION 01

Over Head View

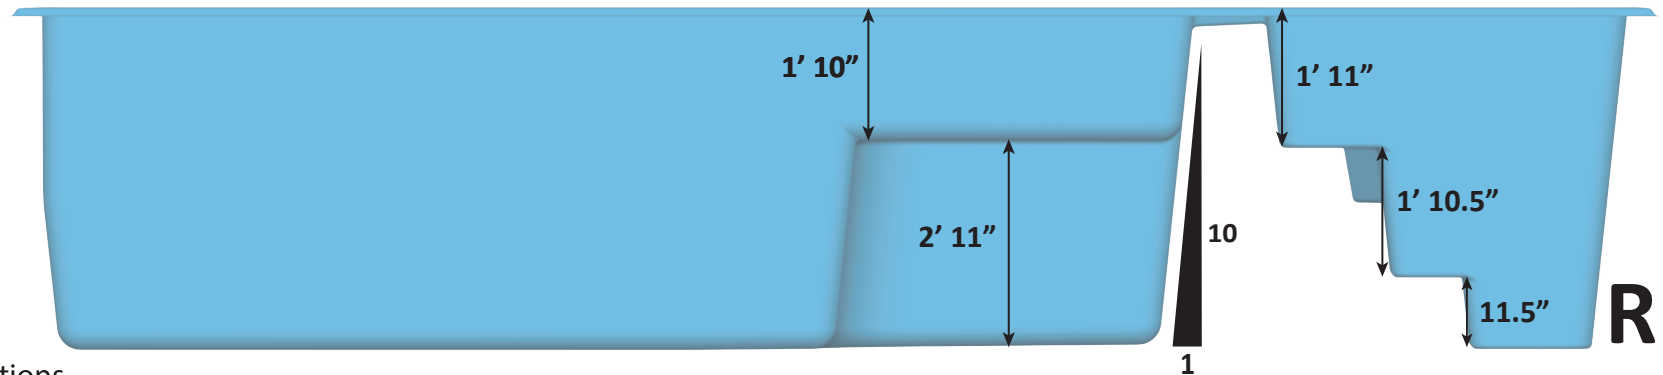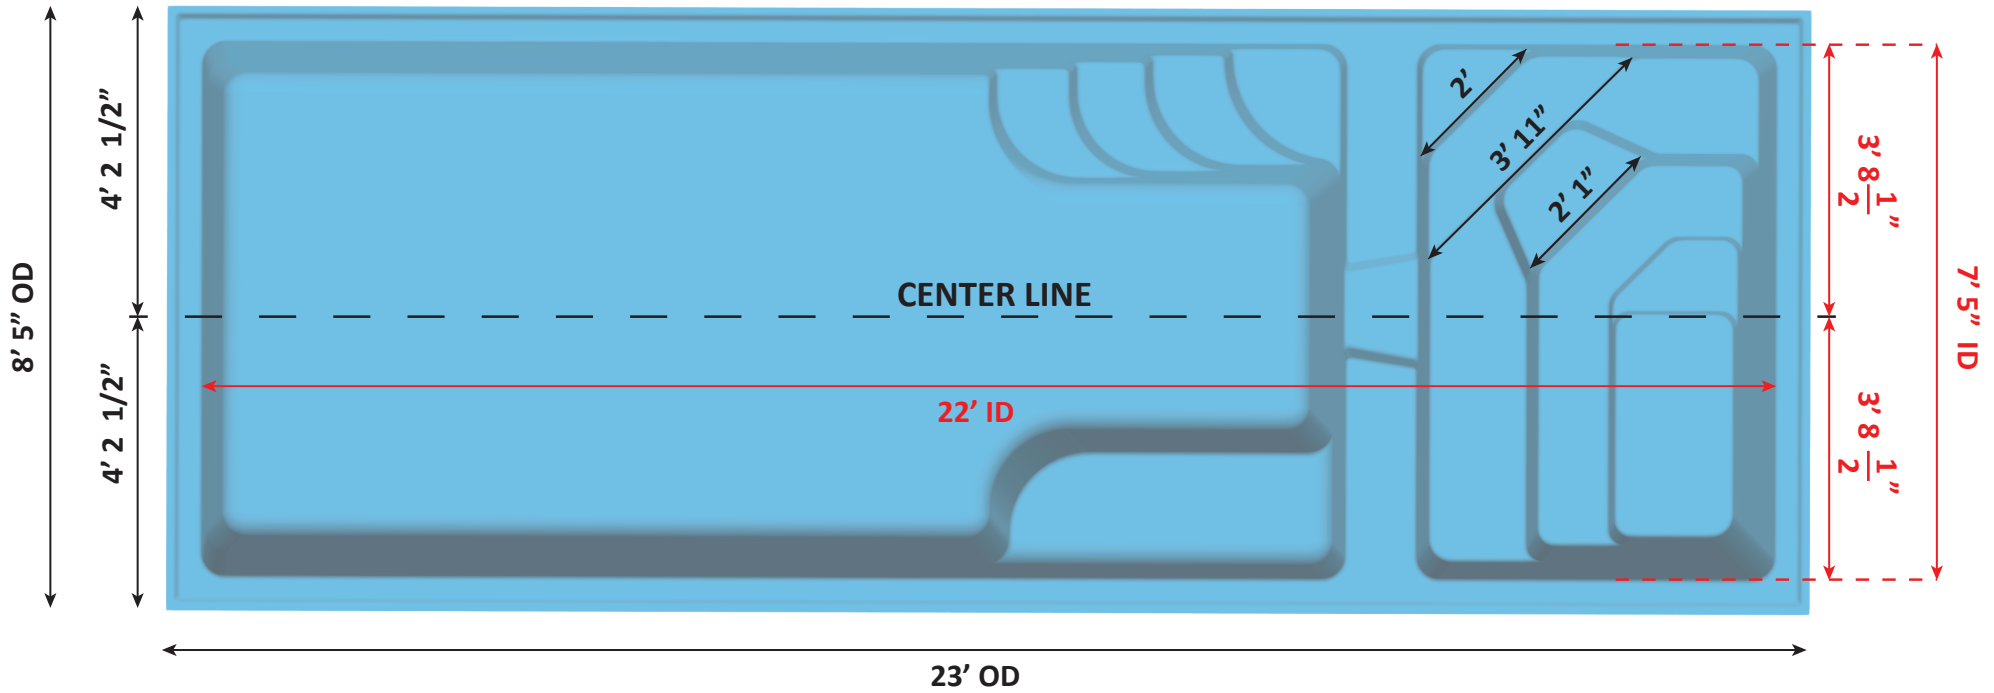

USA Specifications



Surface Area: 163.16 Sq. ft.
 Perimeter: 59 Lin. ft.
 Volume: 4,350 Gal.
 Per sect. 8.1, surfaces that provide
 footing have slip resistant surfaces.
 All measurements are averages.