

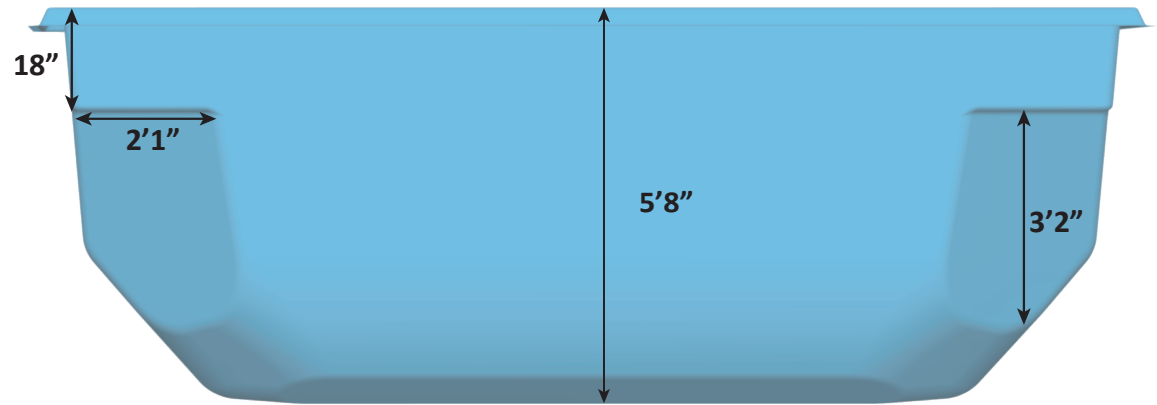


MONTE CARLO DETAIL SHEET - 04-27-22 - REVISION 01

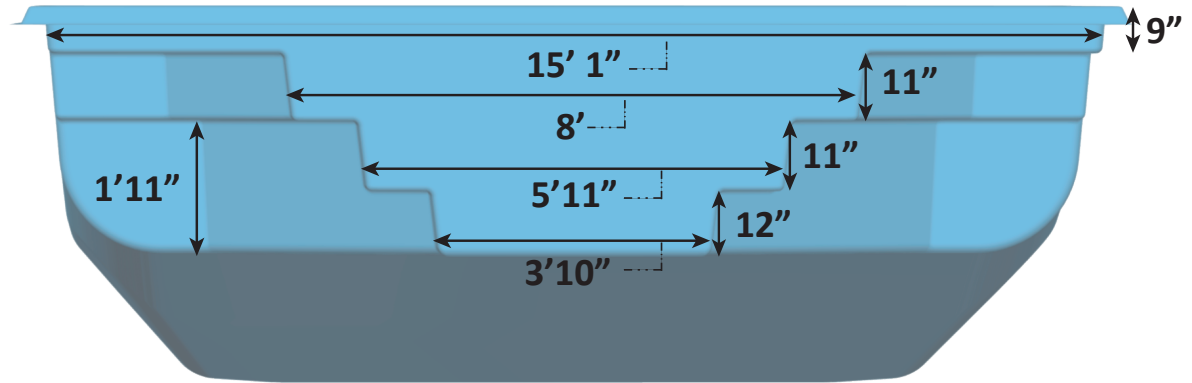

Corner Radius = 1"



Surface Area: 466.19 Sq. ft.
 Perimeter: 92 Lin. ft.
 Volume: 13,101 Gal.
 Per sect. 8.1, surfaces that provide footing have slip resistant surfaces.
 All measurements are averages.

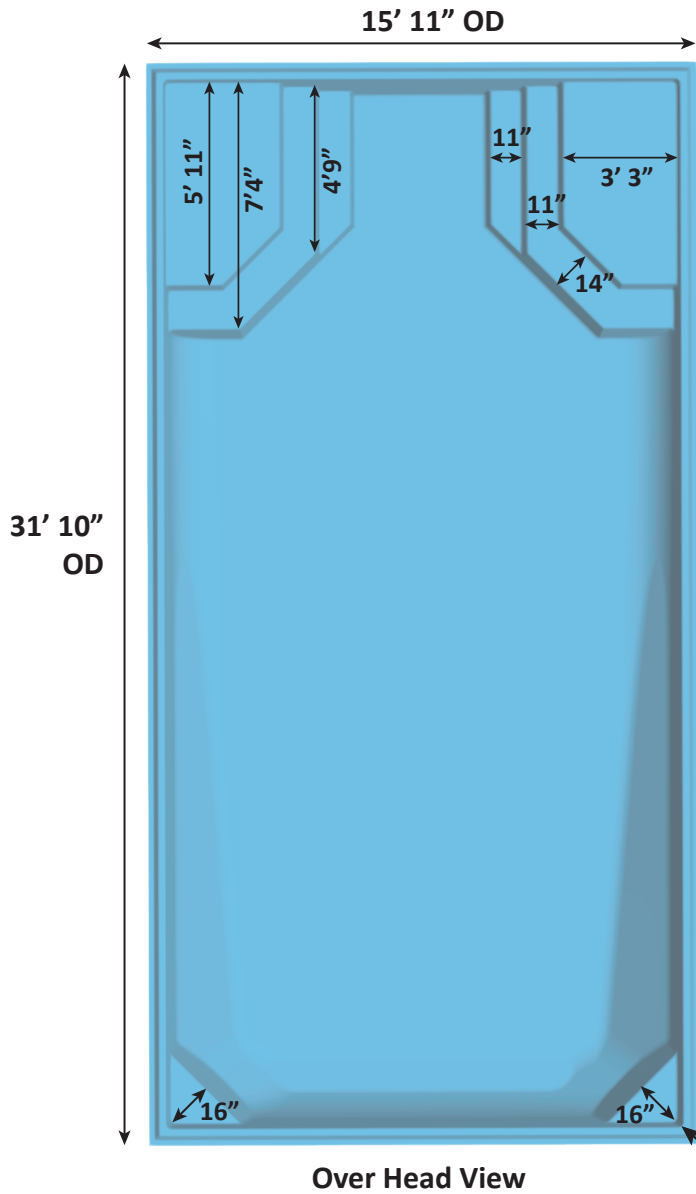

USA Specifications



MONTE CARLO DETAIL SHEET - 04-27-22 - REVISION 01

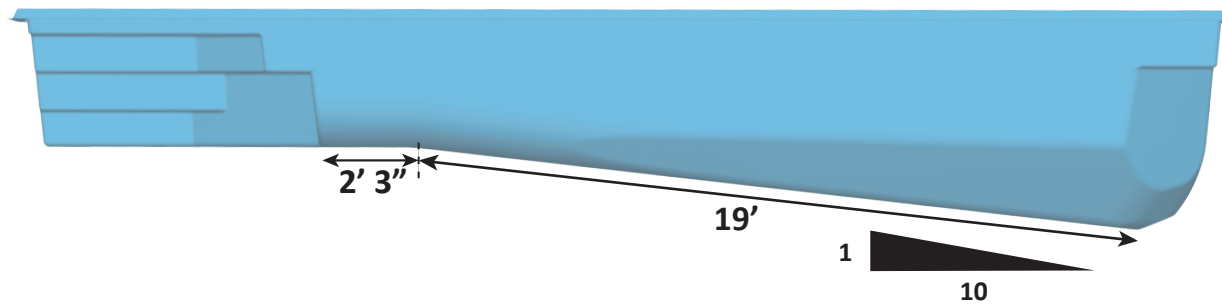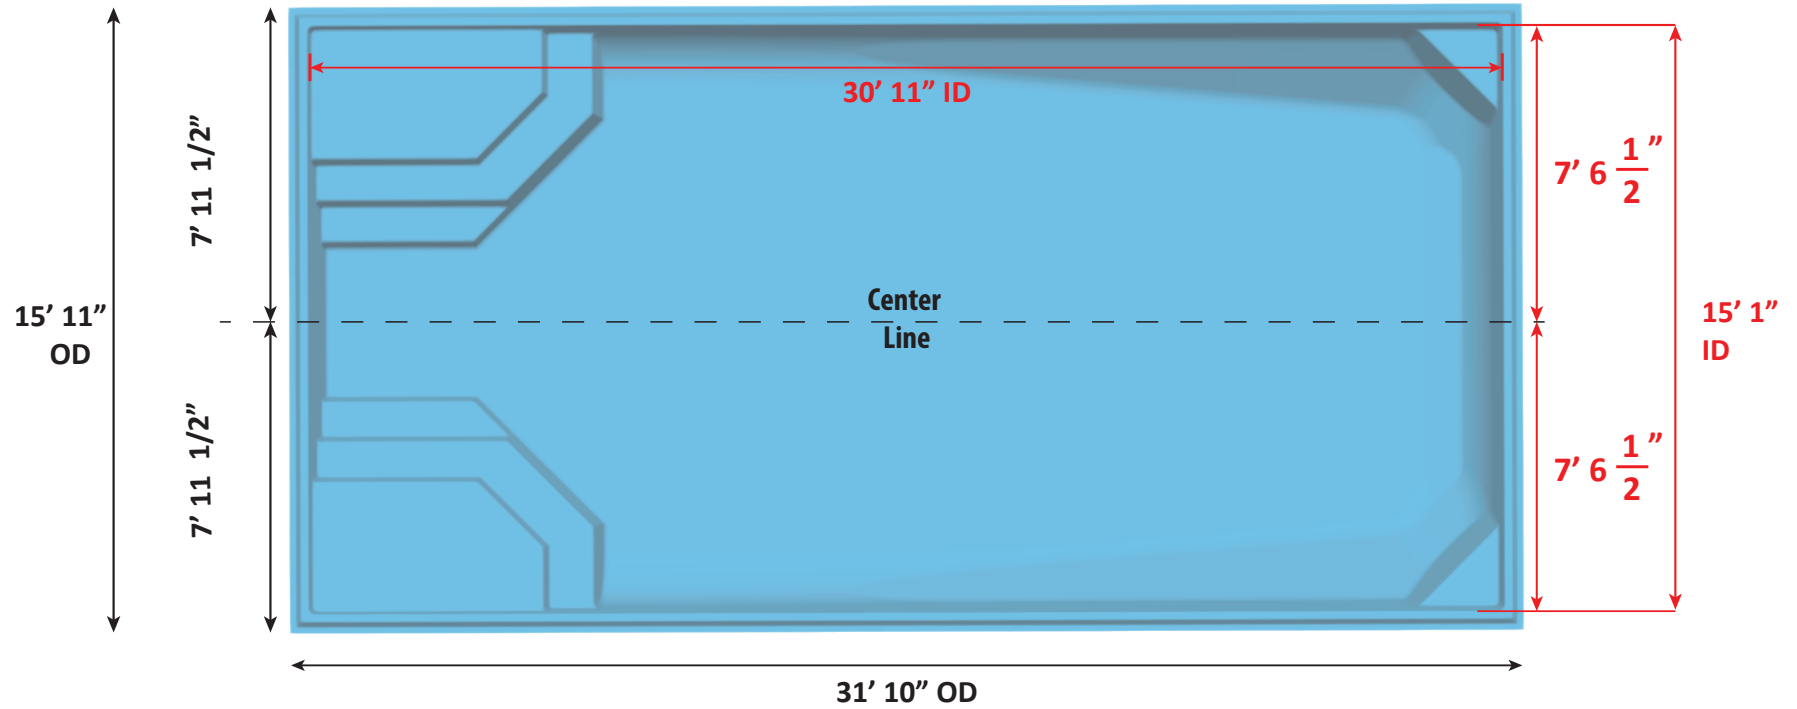

Surface Area: 466.19 Sq. ft.
 Perimeter: 92 Lin. ft.
 Volume: 13,101 Gal.
 Per sect. 8.1, surfaces that provide
 footing have slip resistant surfaces.
 All measurements are averages.



USA Specifications

