

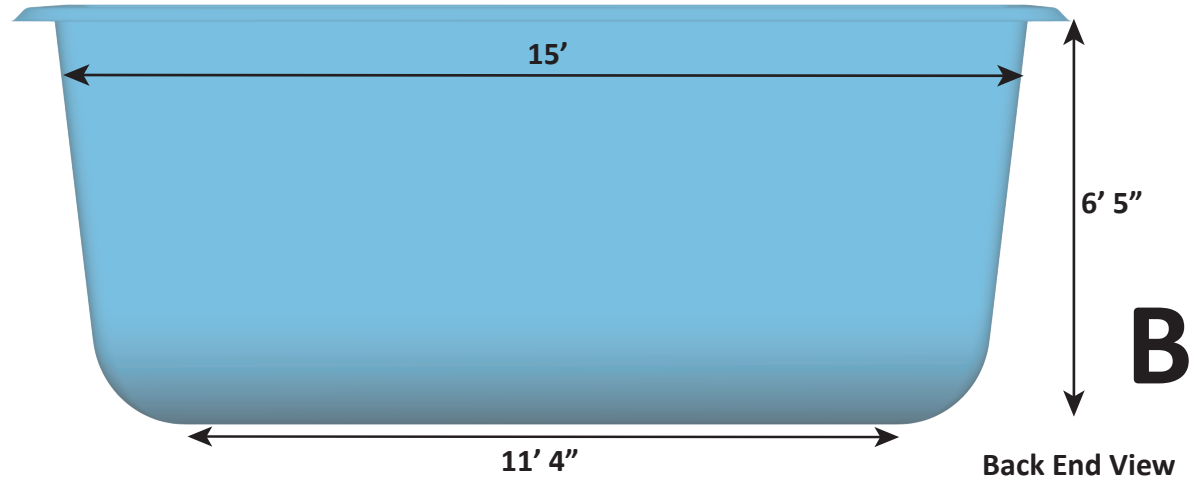
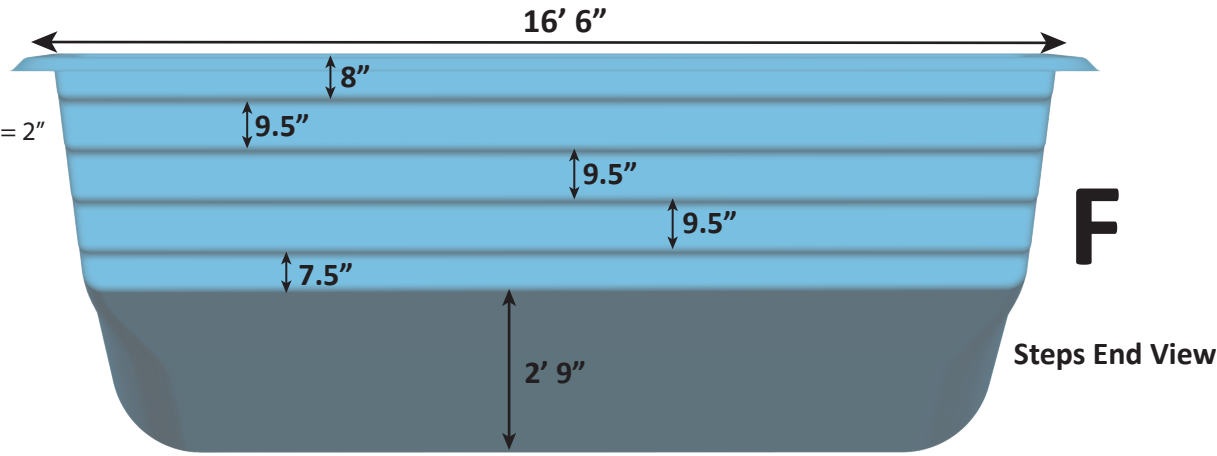


OCEANSIDE DETAIL SHEET - 05-24-2024 - REVISION 01

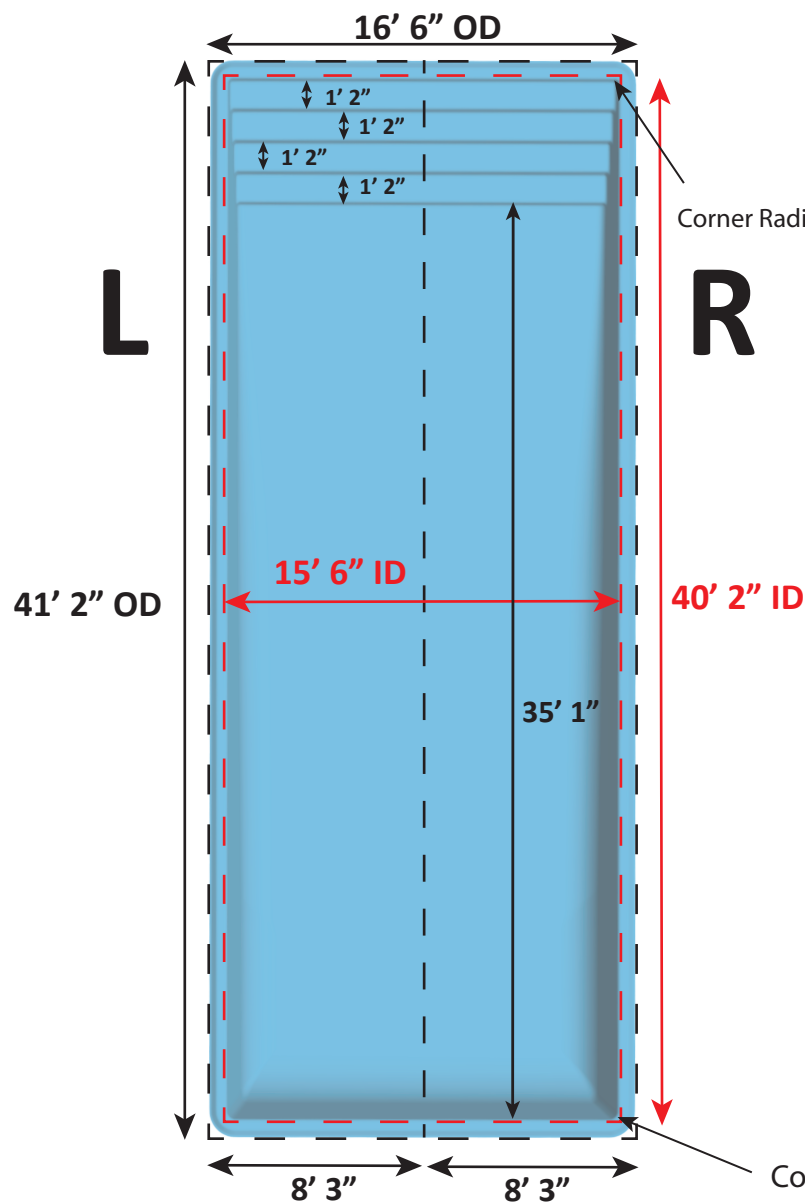

Over Head View

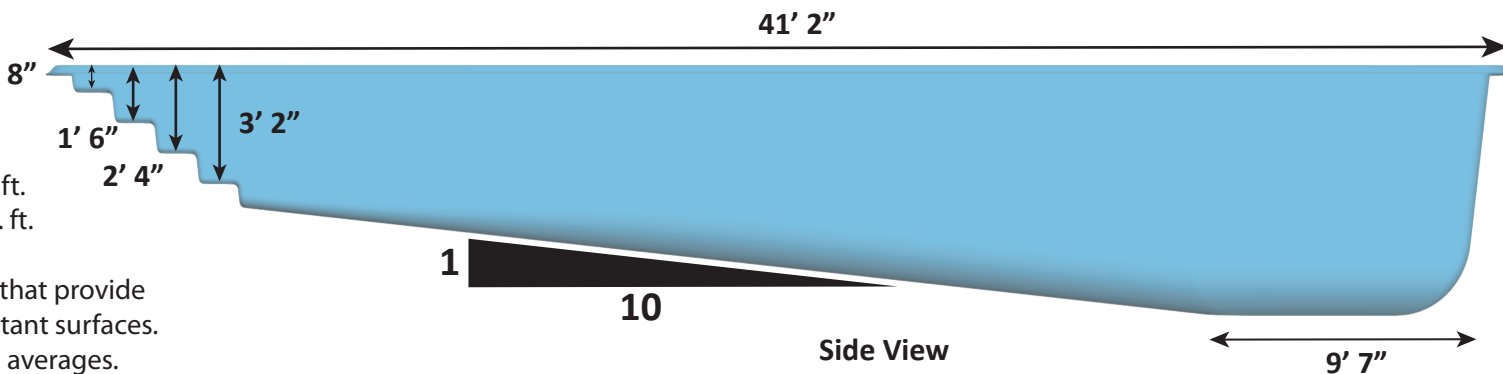

Surface Area: 635 Sq. ft.
 Perimeter: 111.62 Lin. ft.
 Volume: 21,519 Gal.
 Per sect. 8.1, surfaces that provide footing have slip resistant surfaces.
 All measurements are averages.

USA Specifications

